









## DRAWINGS

PRINTS ISSUED


U.S.A.T. SEATRAN TEXAS

MAINTENANCE AND REPAIR DIVISION  
MARINE DESIGN BRANCH

ARMY TRANSPORT SERVICE  
QUARTERMASTER CORPS, U.S. A. & F.  
BROOKLYN, N.Y.

## ARRANGEMENT


FOOP DECK

DRAWN BY JLETO	DATE 4/11/52	CHECKED BY ✓	OFFICER IN CHARGE 
TRACED BY $\frac{1}{8}'' = 1-0''$	SCALE $\frac{1}{8}'' = 1-0''$		T-23
DWG. No. ST-13-A-1			








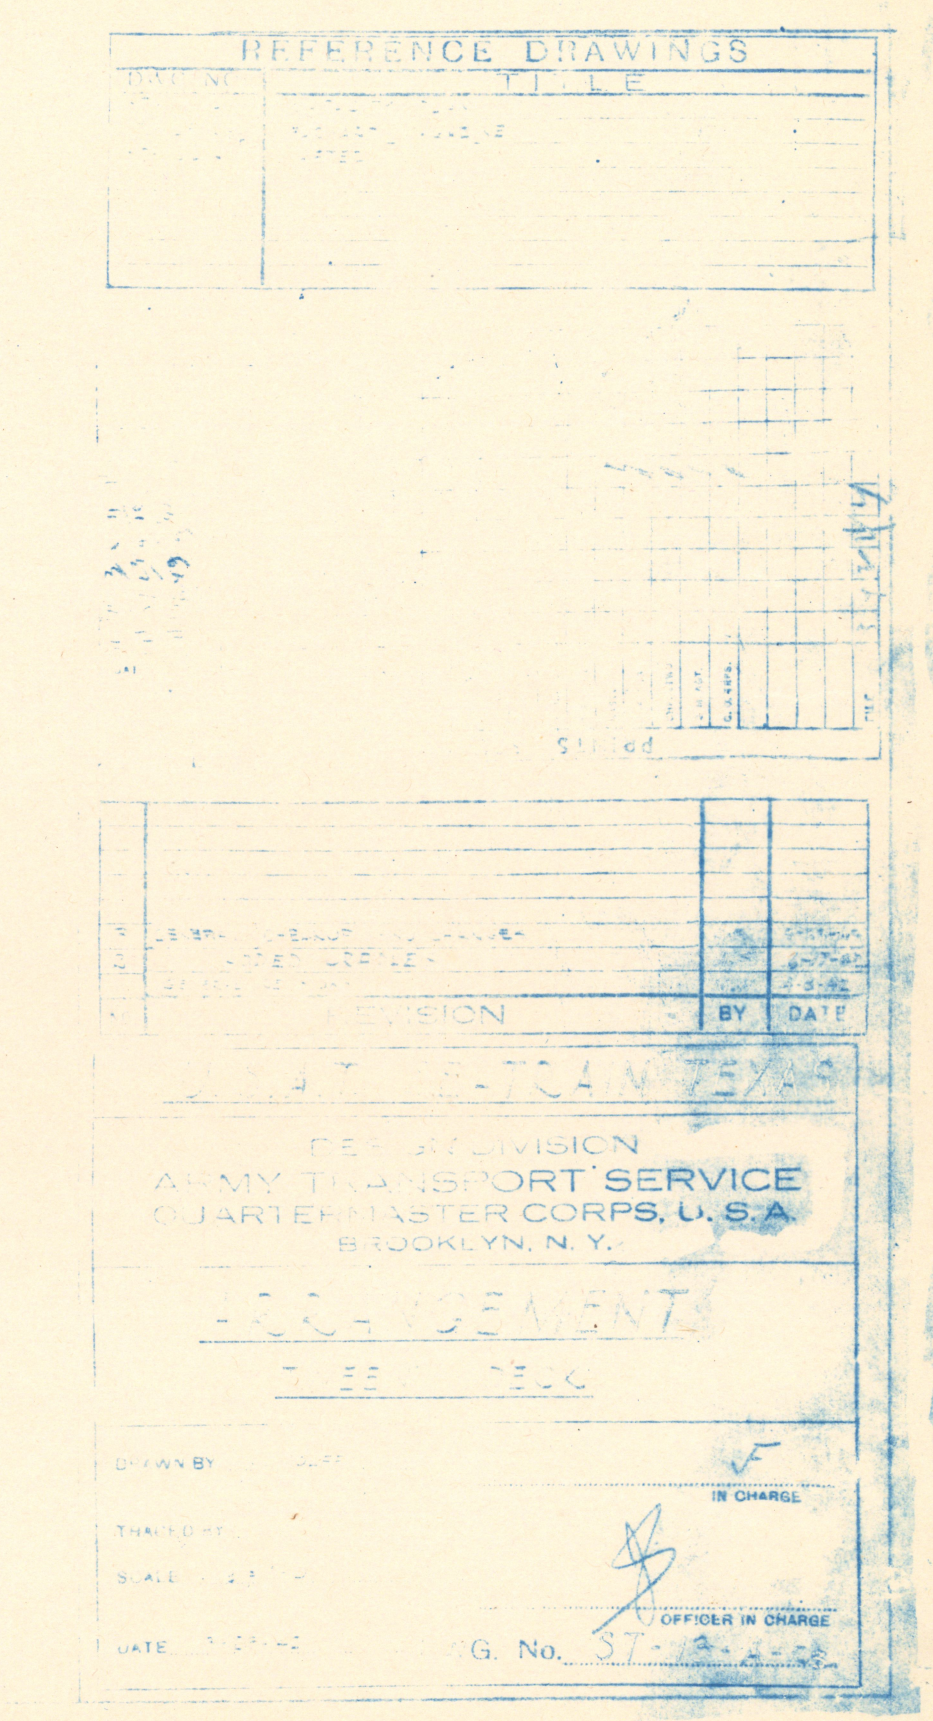



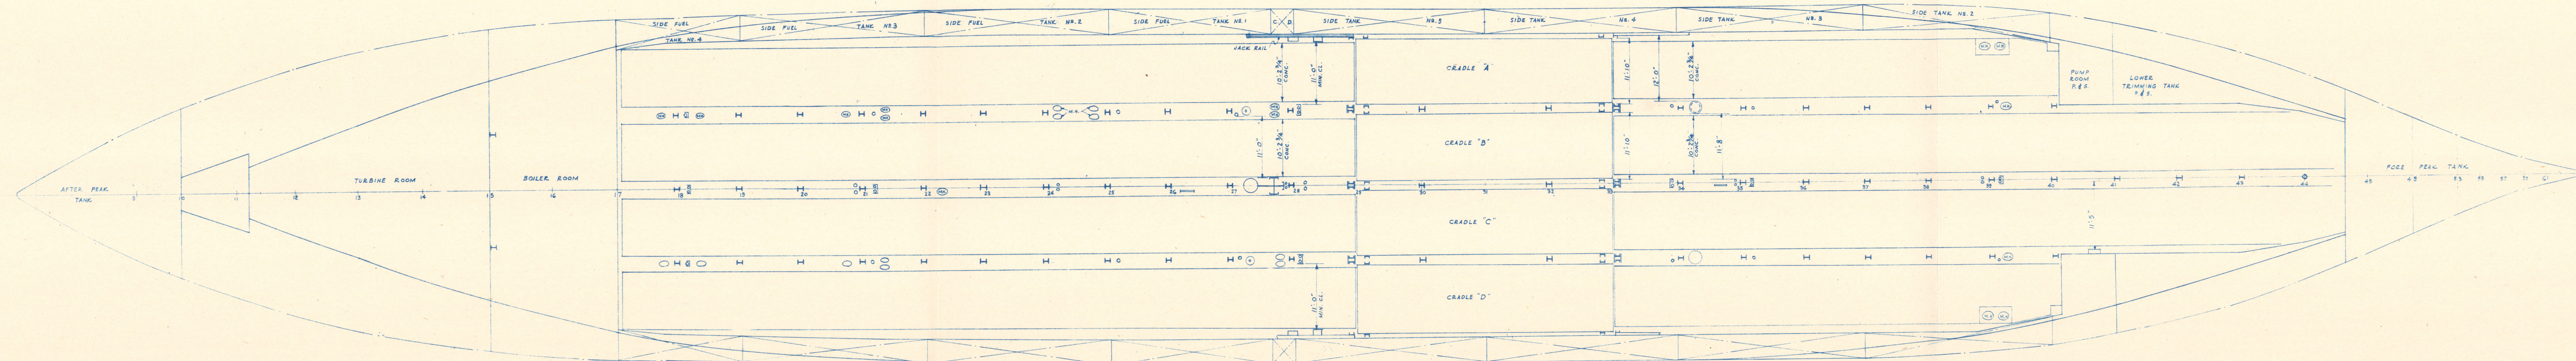

REFERENCE DRAWINGS	
DWG. NO.	TITLE
57-16-2	CAPACITY PLAN


31	32	33	
----	----	-----

1	2	
---	---	---	---	---	---	---	---	---	----	----	-----


U.S.A.T. SEATRAN TEXAS  
 DESIGN DIVISION  
 ARMY TRANSPORT SERVICE  
 QUARTERMASTER CORPS, U. S. A.  
 BROOKLYN, N. Y.  
**ARRANGEMENT**  
 TANKS

DRAWN BY: [Signature]  
 TRACED BY: [Signature]  
 SCALE: 1/2" = 1'-0"  
 DATE: 5-22-42  
 DWG. No. 57-16-2  
 IN CHARGE: [Signature]  
 OFFICER IN CHARGE: [Signature]



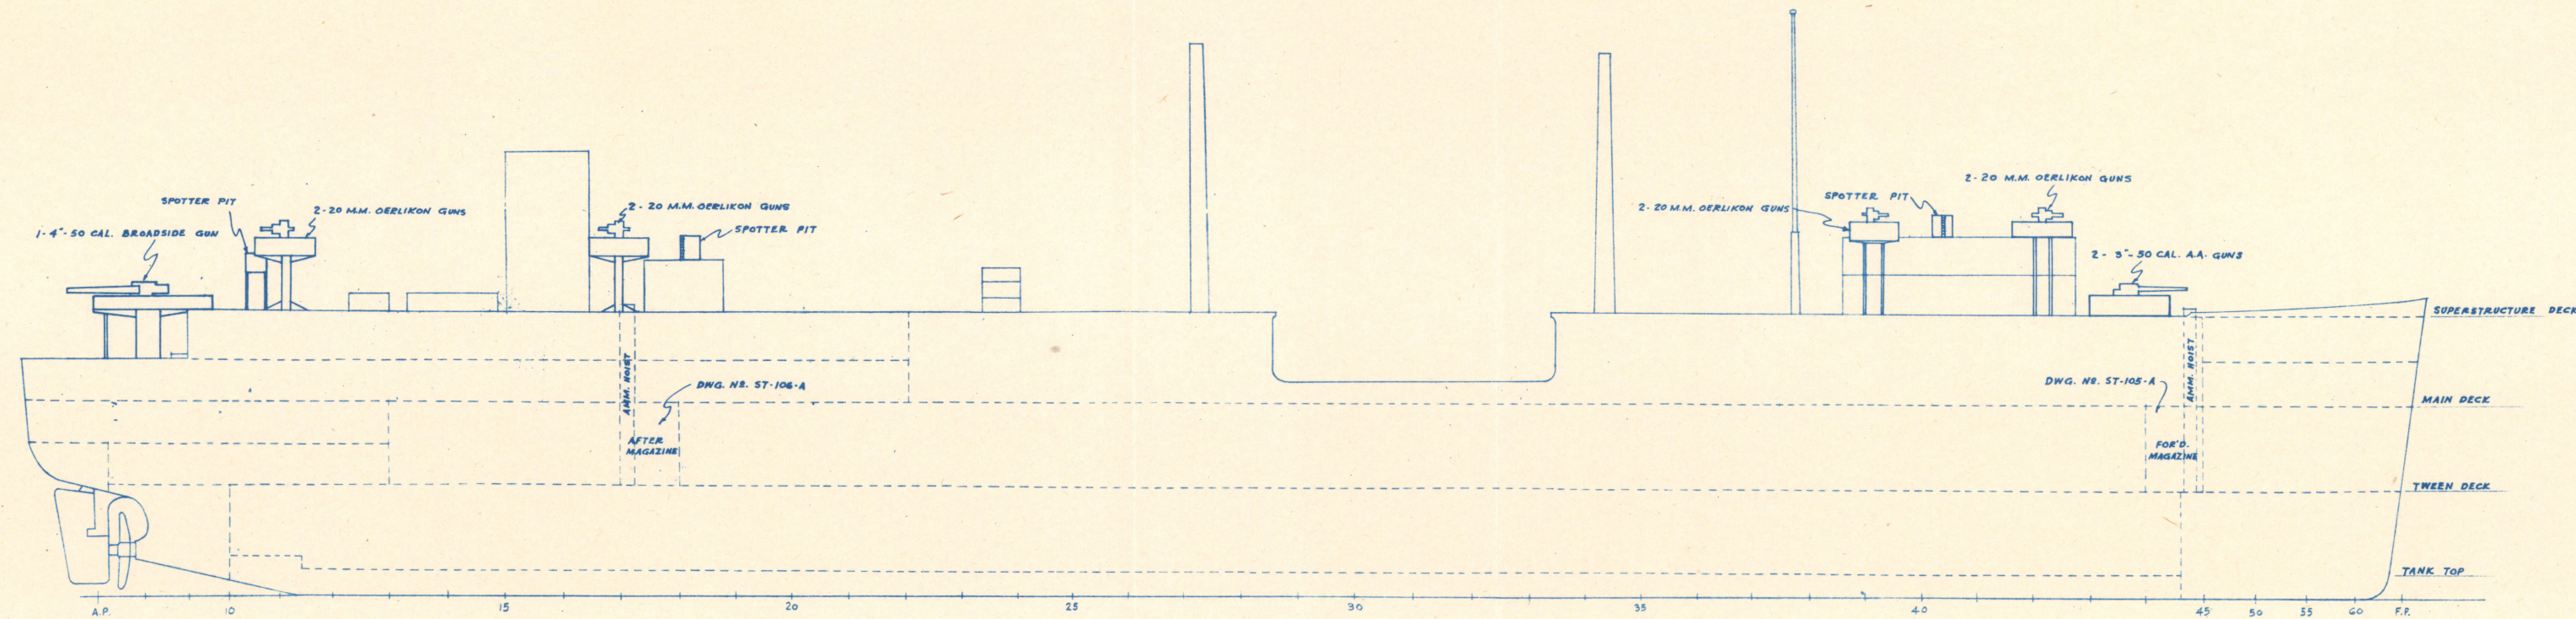

PROFILE

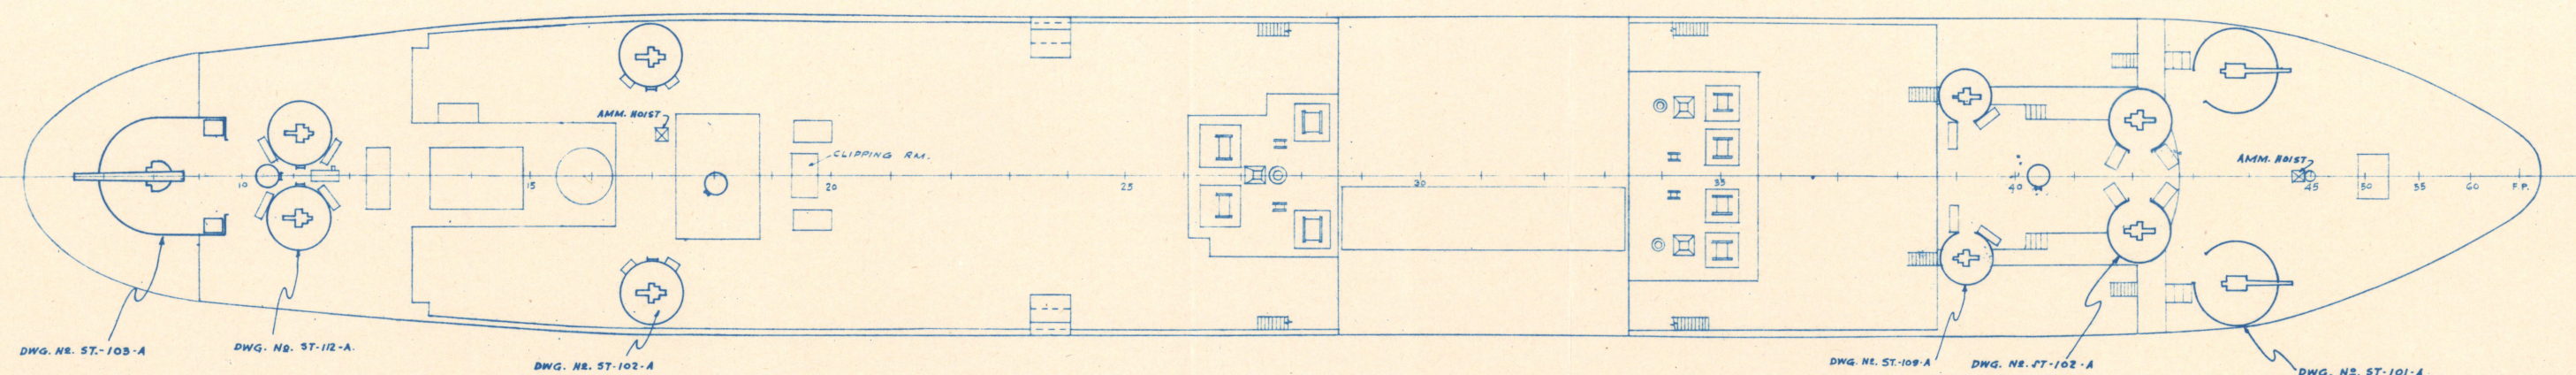

PLAN

TOTALS  
8-20 M.M. OERLIKON MACHINE GUNS  
2-5' 30 CAL. ANTI-AIRCRAFT GUNS  
1-4' 50 CAL. BROADSIDE GUN

DWG. NO.	TITLE
ST-101-A	FOUNDATION FOR 2-5' 30 CAL. AA. GUNS. FORD
ST-102-A	PLAN FOR 20 CAL. AA. MACHINE GUN PLATFORMS
ST-103-A	PLATFORM & FOUNDATION FOR AFTER 4 GUN
ST-104-A	FORWARD MAGAZINE
ST-105-A	AFTER MAGAZINE
ST-106-A	PLAN & FOUND FOR 20 M.M. M.G. ON AFTER END OF WHEELHOUSE
ST-107-A	PLAN FOR RAISING & LOWERING M.G. & SPOTTER PIT & DIPPING IN WARD OF NEW LIFEBOAT LIFT

NO.	REVISION	BY	DATE
1	ADDED 2-20 M.M. GUNS ON FR. 14. REDESIGNED		
2	2-20 M.M. GUNS FROM RE. PIT TO FT. 10. REDESIGNED		
3	SPOTTER PIT FROM FR. 12/14 TO FT. 10. 2. RAISED		
4	20 M.M. GUNS ON FR. 14. 2. REDESIGNED. SPOTTER		
5	GRATER. HOLES ON FR. 14. 2. RAISED TO 14.5		

NO.	REVISION	BY	DATE
1	ADDED 2-20 M.M. GUNS ON FR. 14. REDESIGNED		
2	2-20 M.M. GUNS FROM RE. PIT TO FT. 10. REDESIGNED		
3	SPOTTER PIT FROM FR. 12/14 TO FT. 10. 2. RAISED		
4	20 M.M. GUNS ON FR. 14. 2. REDESIGNED. SPOTTER		
5	GRATER. HOLES ON FR. 14. 2. RAISED TO 14.5		

U.S.A.T. SEATRAN. TEXAS  
NAVY DEPT. AND REPAIR DIVISION  
MARINE DESIGN BRANCH  
ARMY TRANSPORT SERVICE  
QUARTERMASTER CORPS, U.S.A.  
BROOKLYN, N.Y.

~ ARMAMENT PLAN ~

THROU BY	DATE	CHECKED BY	OFFICER IN CHARGE
M. WOLFF	4/27/42		
THROU BY	SCALE		
	1/4" = 1'-0"		
DWG. No.	ST-111-A-R1		